

April 14, 2025

ADDENDUM NO. 2

TO: **All Prospective Bidders**
PROJECT: **Beach Access Road 1-B**
OWNER: **City of Port Aransas**
BID DATE: **Thursday, April 17, 2025 @ 11:00 AM**

Prospective bidders are hereby notified of the following modifications to the contract documents. These modifications shall become a part of the contract documents. All provisions of the contract documents not specifically affected by the addenda shall remain unchanged.

A. SPECIFICATIONS:

1. BID DOCUMENTS – 1A3[2] PROPOSAL FOR UNIT PRICE

DELETE: 1A3[2] Proposal in it's entire
ADD: **REVISED 1A3[2] Proposal in it's entire (ATTACHEMENT No. 1)**


B. PLANS:

1. DELETE: SHT 6, SHT 8, SHT 9 and SHT10
ADD: **REVISED SHT 6,SHT 8, SHT 9 and SHT10 (ATTACHEMENT 2)**

ACKNOWLEDGEMENT: It is the Bidder's responsibility to acknowledge receipt of this Addendum No. 2 at the appropriate location in Section 1A3 - Proposal for Unit Price Bid.

URBAN ENGINEERING, LLC


Stephen P. Grunewald, P. E.
Senior Project Manager
sgrunewald@dccm.com

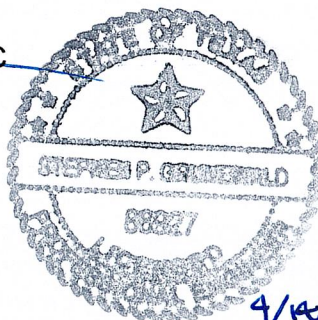

END OF ADDENDUM NO. 2

ATTACHMENTS:
1A3 – Proposal
Plans SHTs 6,8,9, and 10

DIVISION 1 - GENERAL REQUIREMENTS**SECTION 1A - BID DOCUMENTS****1A3^[2] PROPOSAL FOR UNIT PRICE BID**

TO: City of Port Aransas
710 West Avenue - A
Port Aransas, TX 78373

Date: _____

**PROPOSAL FOR THE CONSTRUCTION OF
BEACH ACCESS ROAD 1-B**

We, the undersigned, having familiarized itself with local conditions affecting the cost of the work with all requirements of Contract Documents as prepared by the Engineers, and all Addenda to said Documents, hereby proposes to furnish all things as required by said Documents and addenda thereto for the construction of said improvements for the unit prices for work in place for the items as set out hereinafter.

1A3.1 BASE BID FOR CONSTRUCTION OF ENTIRE PROJECT:

_____ Dollars and _____ cents (\$ _____).

1A3.2 BID SCHEDULE:

The bid for 1A3.1 is further itemized as follows:

NO.	ITEM	QUANTITY + 5%	UNIT	UNIT PRICE	TOTAL PRICE
A. GENERAL IMPROVEMENTS:					
1.	Clearing, Grubbing, and Stripping	2.33	AC	\$ _____	\$ _____
2.	Dune Impacts/Mitigation	2,117	CY	\$ _____	\$ _____
3.	Onsite Cut/Fill (outside Dune Impacts)	211	CY	\$ _____	\$ _____
4.	Hauled in Fill (outside Dune Impacts/Mitigation)	2,115	CY	\$ _____	\$ _____
5.	Hydromulch (for Road RDW)	1,741	SY	\$ _____	\$ _____
6.	Revegetation (for Mitigation Dunes)	20,209	SF	\$ _____	\$ _____
7.	Stormwater Pollution Prevention Measures	1	LS	\$ _____	\$ _____
GENERAL IMPROVEMENTS				\$ _____	

NO.	ITEM	QUANTITY + 5%	UNIT	UNIT PRICE	TOTAL PRICE
B. PAVING AND PEDESTRIAN IMPROVEMENTS					
1.	6" Reinforced Concrete Pavement (3,000 PSI)	69,358	SF	\$_____	\$_____
2.	8' – Wide Concrete Sidewalk	16,727	SF	\$_____	\$_____
3.	6" Block Curb	4,473	LF	\$_____	\$_____
4.	Stop Sign (R1-1) (Incl. Metal and Triangular Slip Base)	1	EA	\$_____	\$_____
5.	Speed Limit Sign (R2-1) (Incl. Metal Pole and Triangular Slip Base)	4	EA	\$_____	\$_____
6.	Reflective Pavement Markings TY.C (W) (24") (SLD) (125 mil) – Stop Bar	25	LF	\$_____	\$_____
7.	Reflective Pavement Marking TY.1 (Y) (4") (DBL) (SLD) (90 mil)	2,506	LF	\$_____	\$_____
8.	Reflective Pavement Marking TY.1 (Y) (4") (SLD) (90 mil) – Gore	326	LF	\$_____	\$_____
9.	Reflective Pavement Marking TY.1 (Y) (8") (SLD) (90 mil)	210	LF	\$_____	\$_____
10.	Reflective Pavement Marking TY.1 (W) (4") (BRK) (90 mil)	473	LF	\$_____	\$_____
11.	Prefabricated Pavement Markings TY.C (W) (Word) "Only" (125 mil)	2	EA	\$_____	\$_____
12.	Prefabricated Pavement Markings TY.C (W) (Turn Arrow) (125 mil)	1	EA	\$_____	\$_____
13.	Prefabricated Pavement Markings TY.C (W) (Turn Arrow) (125 mil)	1	EA	\$_____	\$_____

PAVING AND PEDESTRIAN IMPROVEMENTS \$ _____

C. STORM SEWER IMPROVEMENTS

1.	24" RCP with Sand Tape	74	LF	\$_____	\$_____
2.	18" RCP with Sand Tape	1,241	LF	\$_____	\$_____
3.	15" RCP with Sand Tape	56	LF	\$_____	\$_____
4.	Pipe Trench Safety	53	LF	\$_____	\$_____
5.	Well Pointing	53	LF	\$_____	\$_____
6.	5' – Wide Slot Inlet	6	EA	\$_____	\$_____

NO.	ITEM	QUANTITY	UNIT	UNIT PRICE	TOTAL PRICE
+ 5%					
C. STORM SEWER IMPROVEMENTS continue:					
7.	4'x4' Junction Box	6	EA	\$_____	\$_____
8.	18" Outfall Structure (3:1 Sloped Concrete Rip Rap)	1	EA	\$_____	\$_____
9.	24" Safety End Treatment	2	EA	\$_____	\$_____
10.	Regrade/Repair Ditch in TxDOT ROW	20	LF	\$_____	\$_____
STORM SEWER IMPROVEMENTS				\$ _____	
D. WATER IMPROVEMENTS					
1.	6" Dia C900 PVC Waterline (DR18)	1,508	LF	\$_____	\$_____
2.	6" Cap	4	EA	\$_____	\$_____
3.	6" D.I. M.J. Tee	2	EA	\$_____	\$_____
4.	6" D.I. M.J. 90° Bend	3	EA	\$_____	\$_____
5.	6" Gate Valve and Box	2	EA	\$_____	\$_____
6.	Connect to Existing 6" C900 PVC Waterline	1	EA	\$_____	\$_____
7.	6" D.I. M.J. Cap with 2 Tap	1	EA	\$_____	\$_____
8.	2" Gate Valve and Box	1	EA	\$_____	\$_____
9.	1" Water Service	1	EA	\$_____	\$_____
10.	2" PVC SCH 40 (Private Waterline)	636	EA	\$_____	\$_____
11.	2" 90 Degree Bend Cap	1	EA	\$_____	\$_____
12.	2" Cap	1	EA	\$_____	\$_____
WATER IMPROVEMENTS				\$ _____	
TOTAL BASE BID IMPROVEMENTS				\$ _____	

NOTE: The unit prices stated herein before must include all labor, materials, bailing, removal, overhead, profit, insurance, etc., to cover the finished work of the several kinds called for and the Owner reserves the right to delete all or a portion of any Bid Item. The above quantities are approximate and may vary from the final quantities. Do not order material based on these approximate quantities.

1A3.3 REJECTIONS OF BIDS

We, the undersigned, understand that the Owner reserves the right to reject any or all Bids and to waive any informalities in the bidding.

1A3.4 SITE INVESTIGATIONS

We, the undersigned, have investigated the site conditions, fully satisfied ourselves of both the surface and subsurface conditions there, and based our bid accordingly.

1A3.5 TIME OF COMPLETION

We, the undersigned, will commence work within 10 Calendar Days after the date of the written notice to proceed with construction and to substantially complete the entire project within _____ *Calendar Days*. Should we fail to comply with this requirement, we agree to pay liquidated damages in the amount of \$ 500 per Calendar Day until the work is completed.

1A3.6 BIDDER QUALIFICATIONS

We, the undersigned, do hereby agree that if requested we will furnish written evidence to demonstrate our qualifications to perform the work.

1A3.7 WAGES AND SALARIES

We, the undersigned, do hereby agree to fully comply with the prevailing wage rates for NUECES County (These rates are set out in Subsection 1E10 of the Special Conditions), and that We and our Subcontractors will pay not less than those for each craft or type of “Laborer”, “Workman” or “Mechanic” employed on this project.

ATTEST:

Contractor

By: _____
(Seal if Corporation)

Address

e-MAIL

Telephone

1A3.7 ADDENDUM RECEIPT

Receipt of the following addenda to the Contract Documents is acknowledged:

ADDENDA NO.	DATE RECEIVED	SIGNED	ADDENDA NO.	DATE RECEIVED	SIGNED
_____	_____	_____	_____	_____	_____
_____	_____	_____	_____	_____	_____

1A3.8 BID ACCEPTANCE

If written notice of the acceptance of this Bid is mailed, Faxed, or delivered to the Bidder within thirty (30) days after the date for opening of Bids or anytime thereafter before this Bid is withdrawn, the Bidder will, within ten (10) days after the date of such mailing, Faxing, of delivery of such notice, execute and deliver to the Owner, an Agreement in the form included in the Contract Documents and surety bonds in accordance with Section 1A2 of the Instructions to Bidders. The Bidder hereby designates as his office to which such notice of acceptance may be mailed, Faxed, or delivered:

NOTE: Owner reserves the right to delete all or a portion of any bid Item. Bidder understands that the Owner reserves the right to reject any or all Bids and to waive any informalities in the bidding.

1A3.9 INFORMATION CONCERNING BIDDER

Name of Bidder: _____

Bidder Is: Individual () Partnership () Corporation ()

Residence of Bidder (if individual): _____

Date of Bid: _____

If Bidder is a partnership, fill in the following blanks:

Name of Partners: _____


If Bidder is a corporation, fill in the following blanks

Organized under the laws of the State of _____

Name and Home address of the President _____

Name and Address of the Treasurer _____

S:\Vantagepoint\Clients\City of Port Aransas\Engineering\02578 - Beach Access Road 1-B\Design Phase\DWG\02578-UTIL.dwg modified by SBasoldu on Apr 14, 2025 - 4:12pm

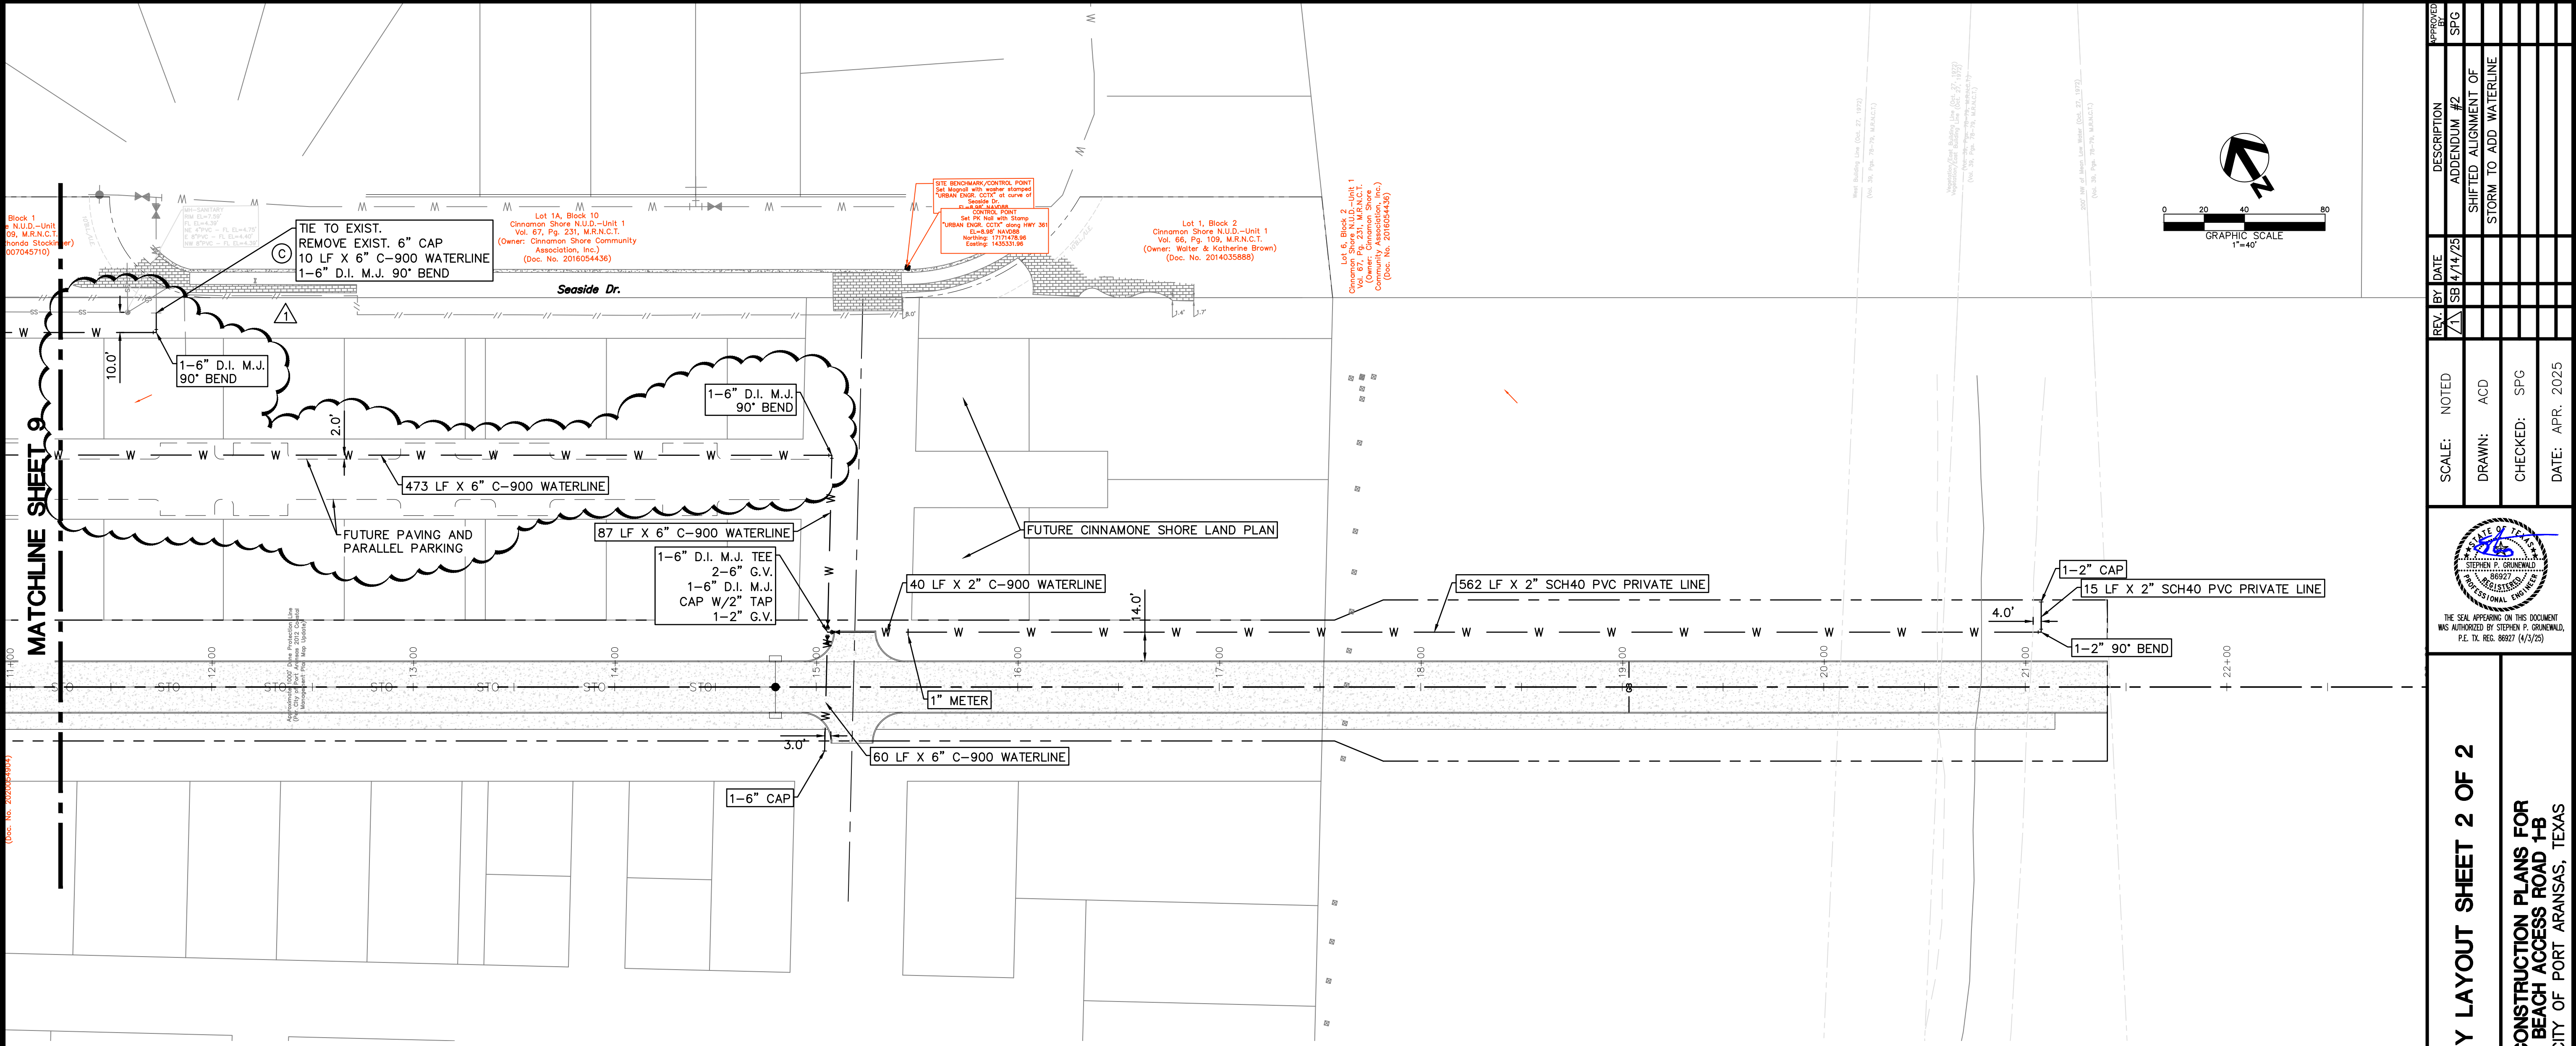

BEACH ACCESS ROAD 1-B PLAN
SCALE: 1"=40'

LEGEND	
Ⓢ	CONTRACTOR TO MAKE CONNECTION UNDER CITY SUPERVISION. CONTRACTOR TO MATCH LINE AND GRADE OF EXISTING WATER PIPE AND SUPPLY ALL MATERIALS AND LABOR.
EX.	EXISTING
PROP.	PROPOSED
RCP	REINFORCED CONCRETE PIPE
MH	MANHOLE
HDPE	HIGH DENSITY POLYETHYLENE PIPE
PVC	POLYVINYL CHLORIDE PIPE
DIP	DUCTILE IRON PIPE
W	EXISTING WATER LINE
W	PROPOSED WATER LINE
SS	EXISTING SANITARY SEWER
SS	PROPOSED SANITARY SEWER
SS	EXISTING STORM SEWER
SS	PROPOSED STORM SEWER
---	UTILITY EASEMENT (U.E.)
---	WATER SERVICE
---	PROPOSED SANITARY SEWER SERVICE
○	EXISTING SANITARY SEWER MANHOLE
●	PROPOSED SANITARY SEWER MANHOLE
⊕	EXISTING FIRE HYDRANT
⊕	PROPOSED FIRE HYDRANT
⊕	EXISTING WATER VALVE
⊕	PROPOSED WATER VALVE
⊕	WATERLINE DEFLECTION

ADDENDUM No: 2
ATTACHMENT No: 2
PAGE 4 of 4

REV. BY	DATE	SCALE:	NOTED	DRAWN:	CHECKED:	DATE:	DESCRIPTION	ADDENDUM #2	SHIFTED ALIGNMENT OF	STORM TO ADD WATERLINE	SPG										
THE SEAL APPEARING ON THIS DOCUMENT WAS AUTHORIZED BY STEPHEN P. GRUNWALD, P.E. TX. RES. 88927 (4/3/25)								UTILITY LAYOUT SHEET 2 OF 2													
Urban DCCM								CONSTRUCTION PLANS FOR BEACH ACCESS ROAD 1-B CITY OF PORT ARANSAS, TEXAS													
Urban DCCM								SHEET 10 OF 18													
Urban DCCM								JOB NO. 02578													